



ELEMENTOS DE CURVAS HORIZONTAIS						
CURVA	AC	R(m)	D-Dc(m)	Tt(m)	LC(m)	LC(m)
1	011° 52' 20"	120,000	24,863	12,476	---	---
2	009° 34' 20"	200,000	33,417	16,748	---	---
3	006° 28' 00"	300,000	33,865	16,950	---	---
4	012° 35' 30"	230,000	50,546	25,375	---	---

LEGENDA CADASTRO :

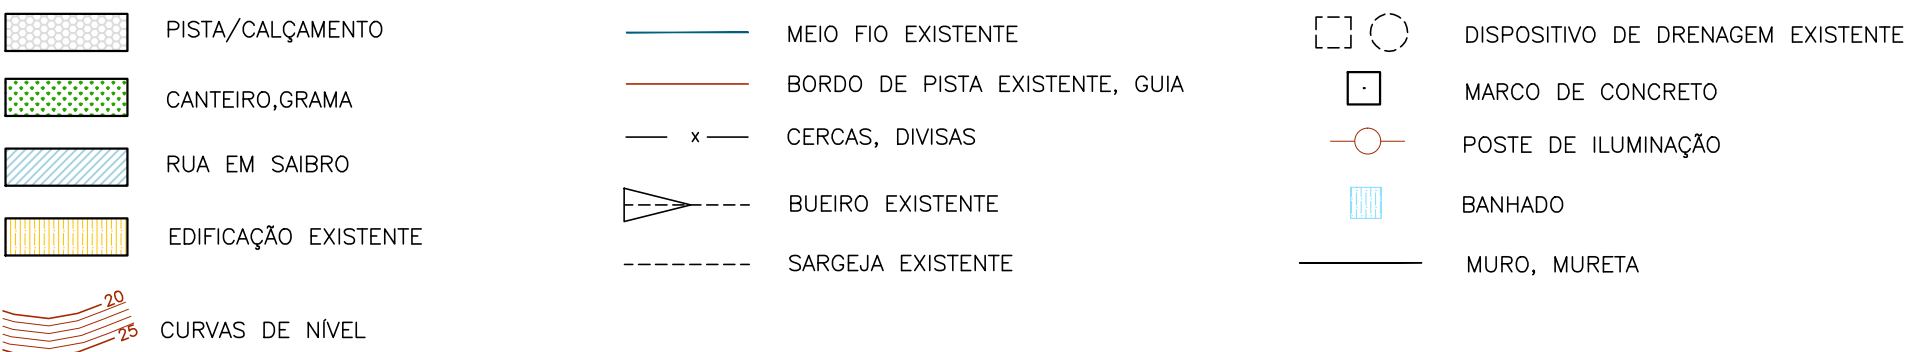

LEGENDA PROJETO:

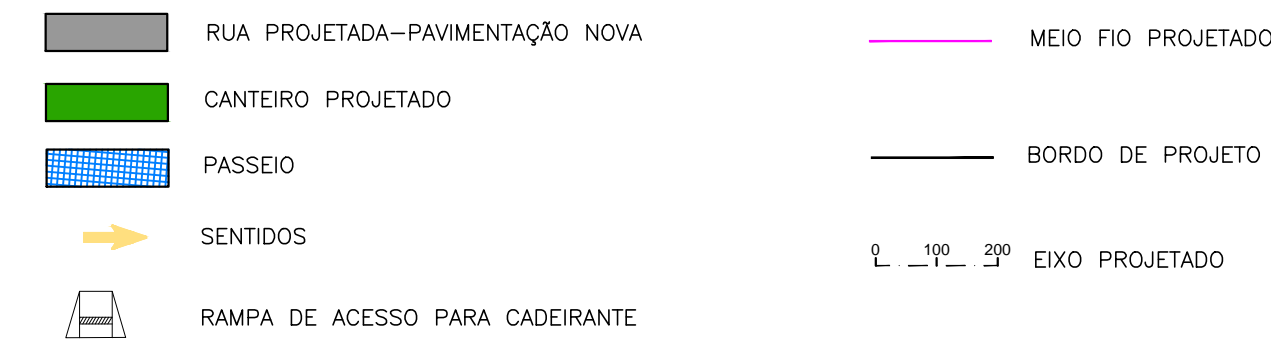

NOTAS:
1- MEDIDAS EM METRO, EXCETO ONDE INDICADO;
2- PARA LOCALIZAÇÃO DOS MARCOS TOPOGRÁFICOS VER TOPOGRAFIA DA (GRIFO)

0	06/04/2017	RAFAEL SONAGLIO - CREA SC: 81644-7, CREA PR: 89433/D
REV.	DATA	RESP. TÉCN./PROJETISTA
CONTRATANTE: PREFEITURA MUNICIPAL DE ITAIOPOLIS		
PROJETO: PAVIMENTAÇÃO DE RUAS EM ITAIOPOLIS - SC		REV. : 0
LOCAL: RUA JOSE KOMING		
EXTENSÃO: 400,00m		DATA: ABRIL 2017
TÍTULO: GEOMETRIA E PAVIMENTAÇÃO PLANTA BAIXA+DETALHES		ESCALA: 1:500
		FOLHA Nº 01/01